





By Department Legend

- Circ
- Communal
- Consultation
- Patients
- Staff
- Storage

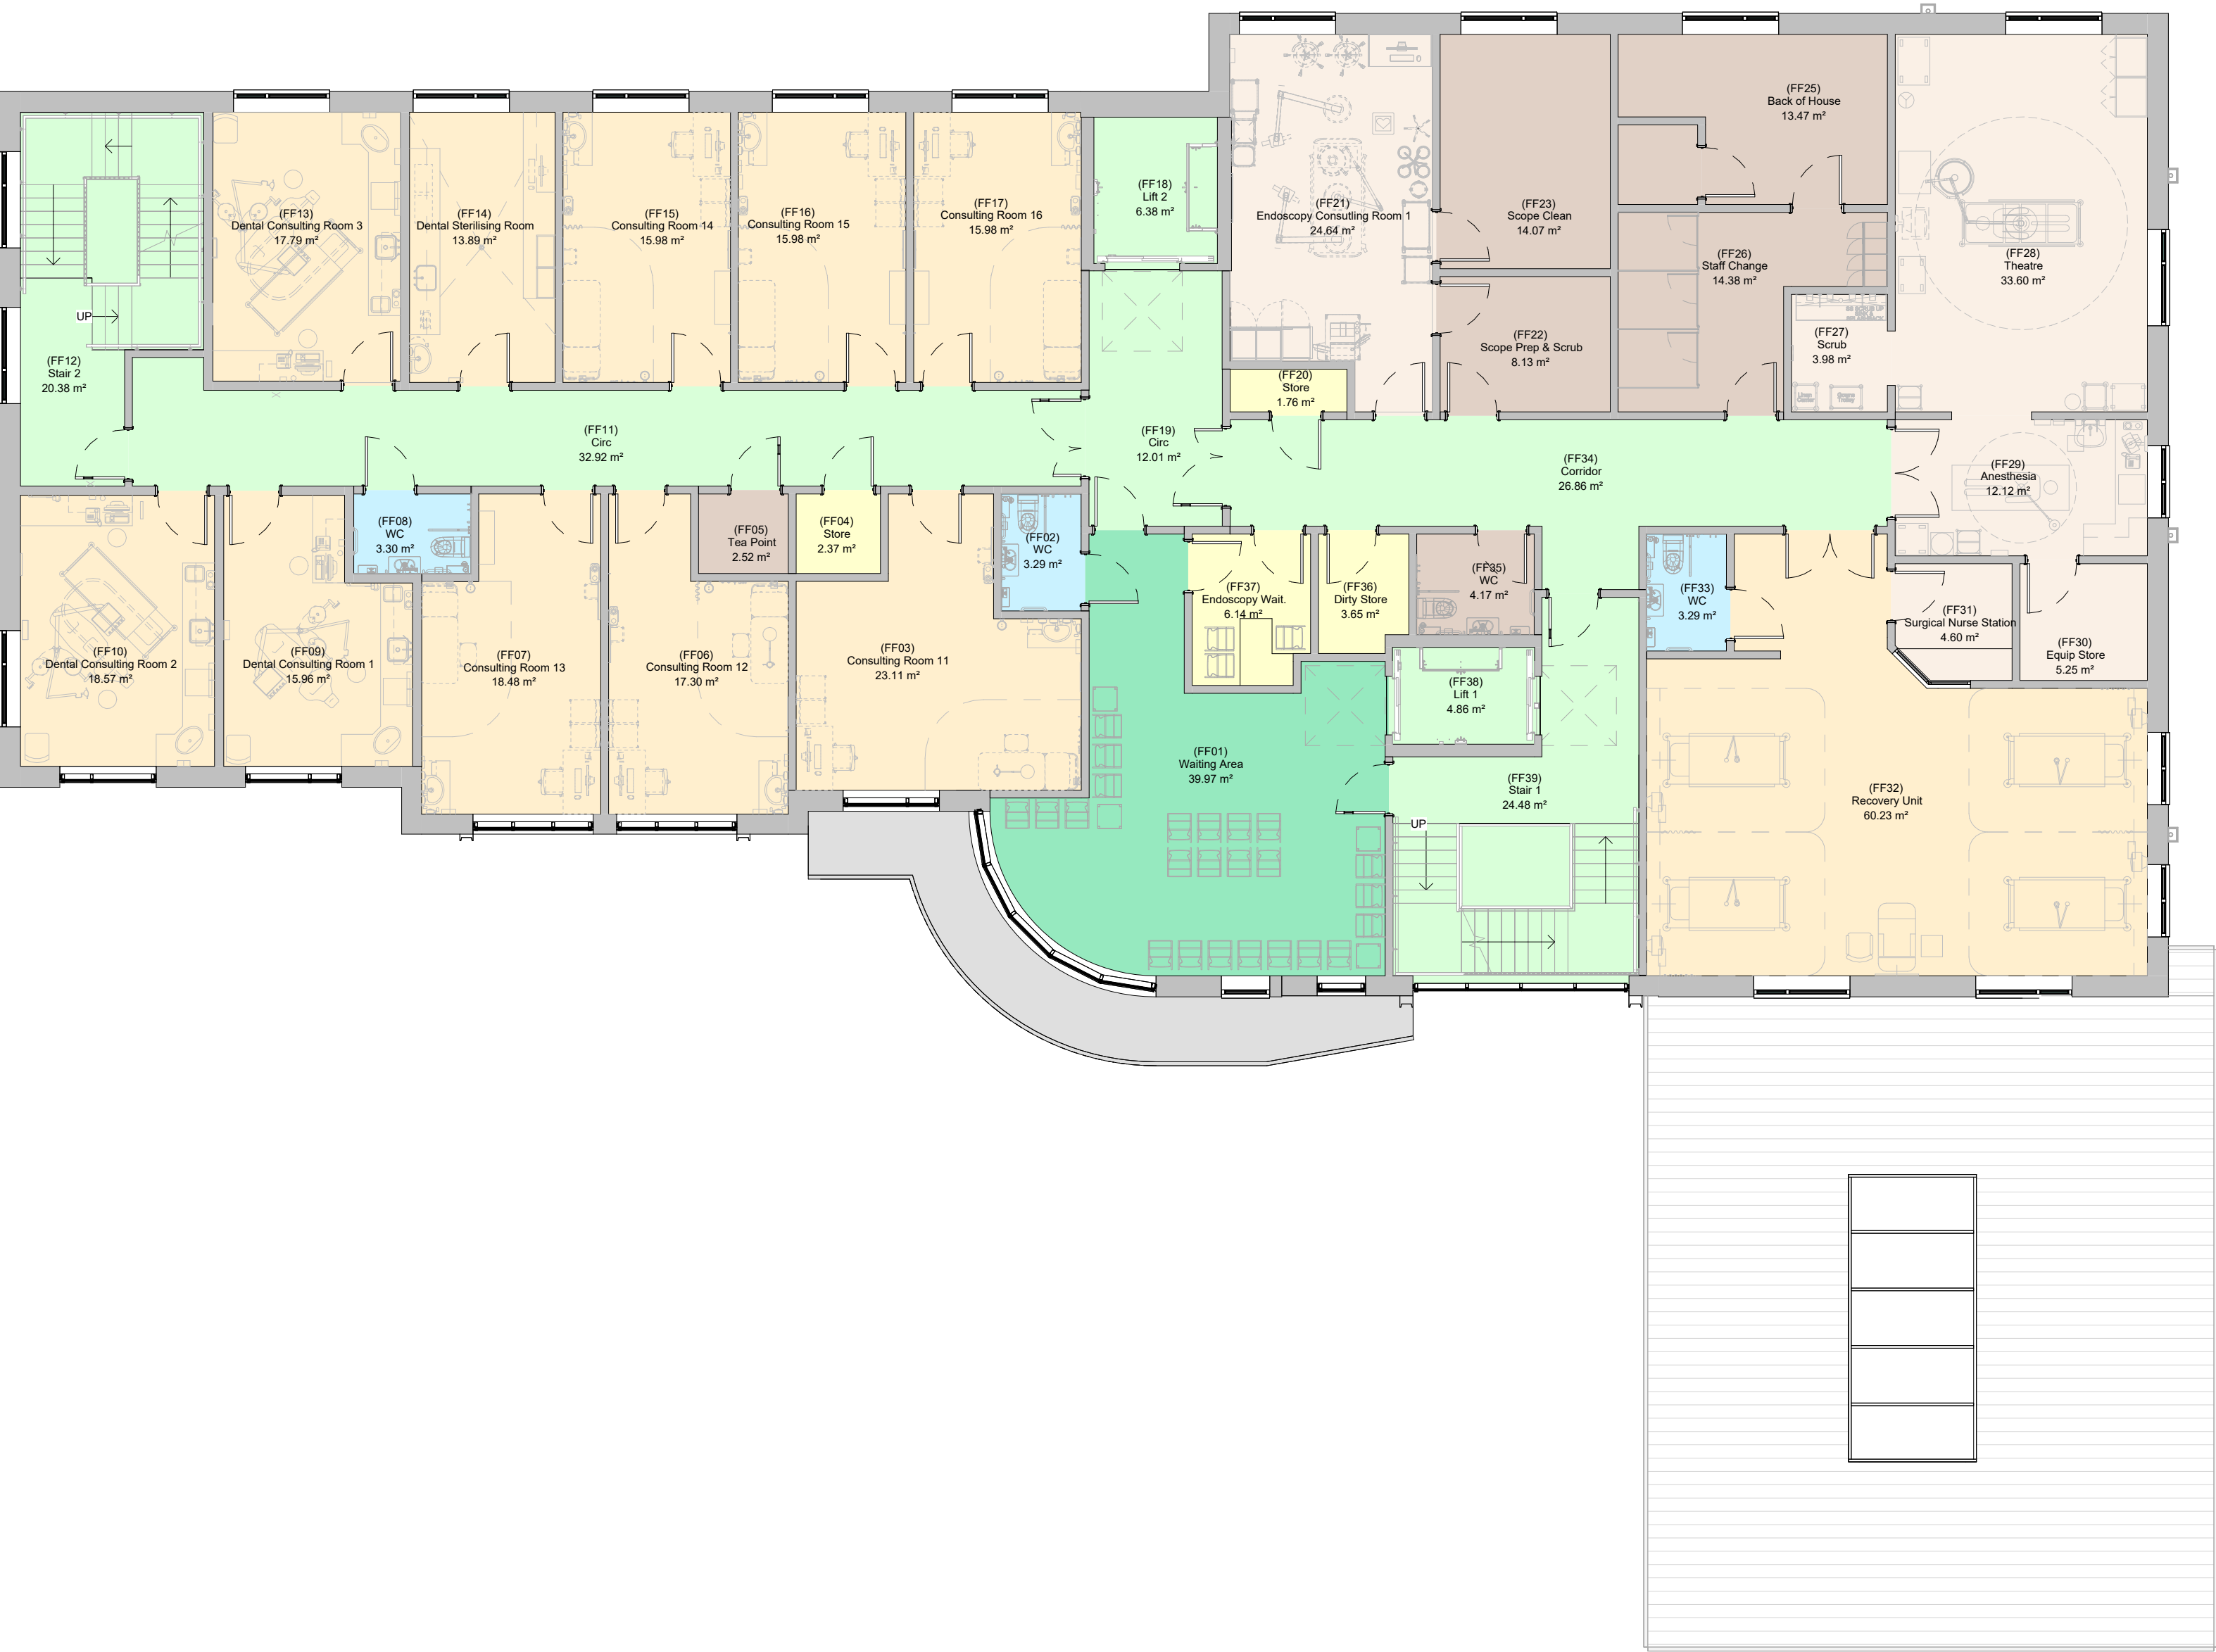

By Department Legend

- Circ
- Communal
- Consultation
- Staff
- Storage
- Treatment / Consultation
- Waiting Room

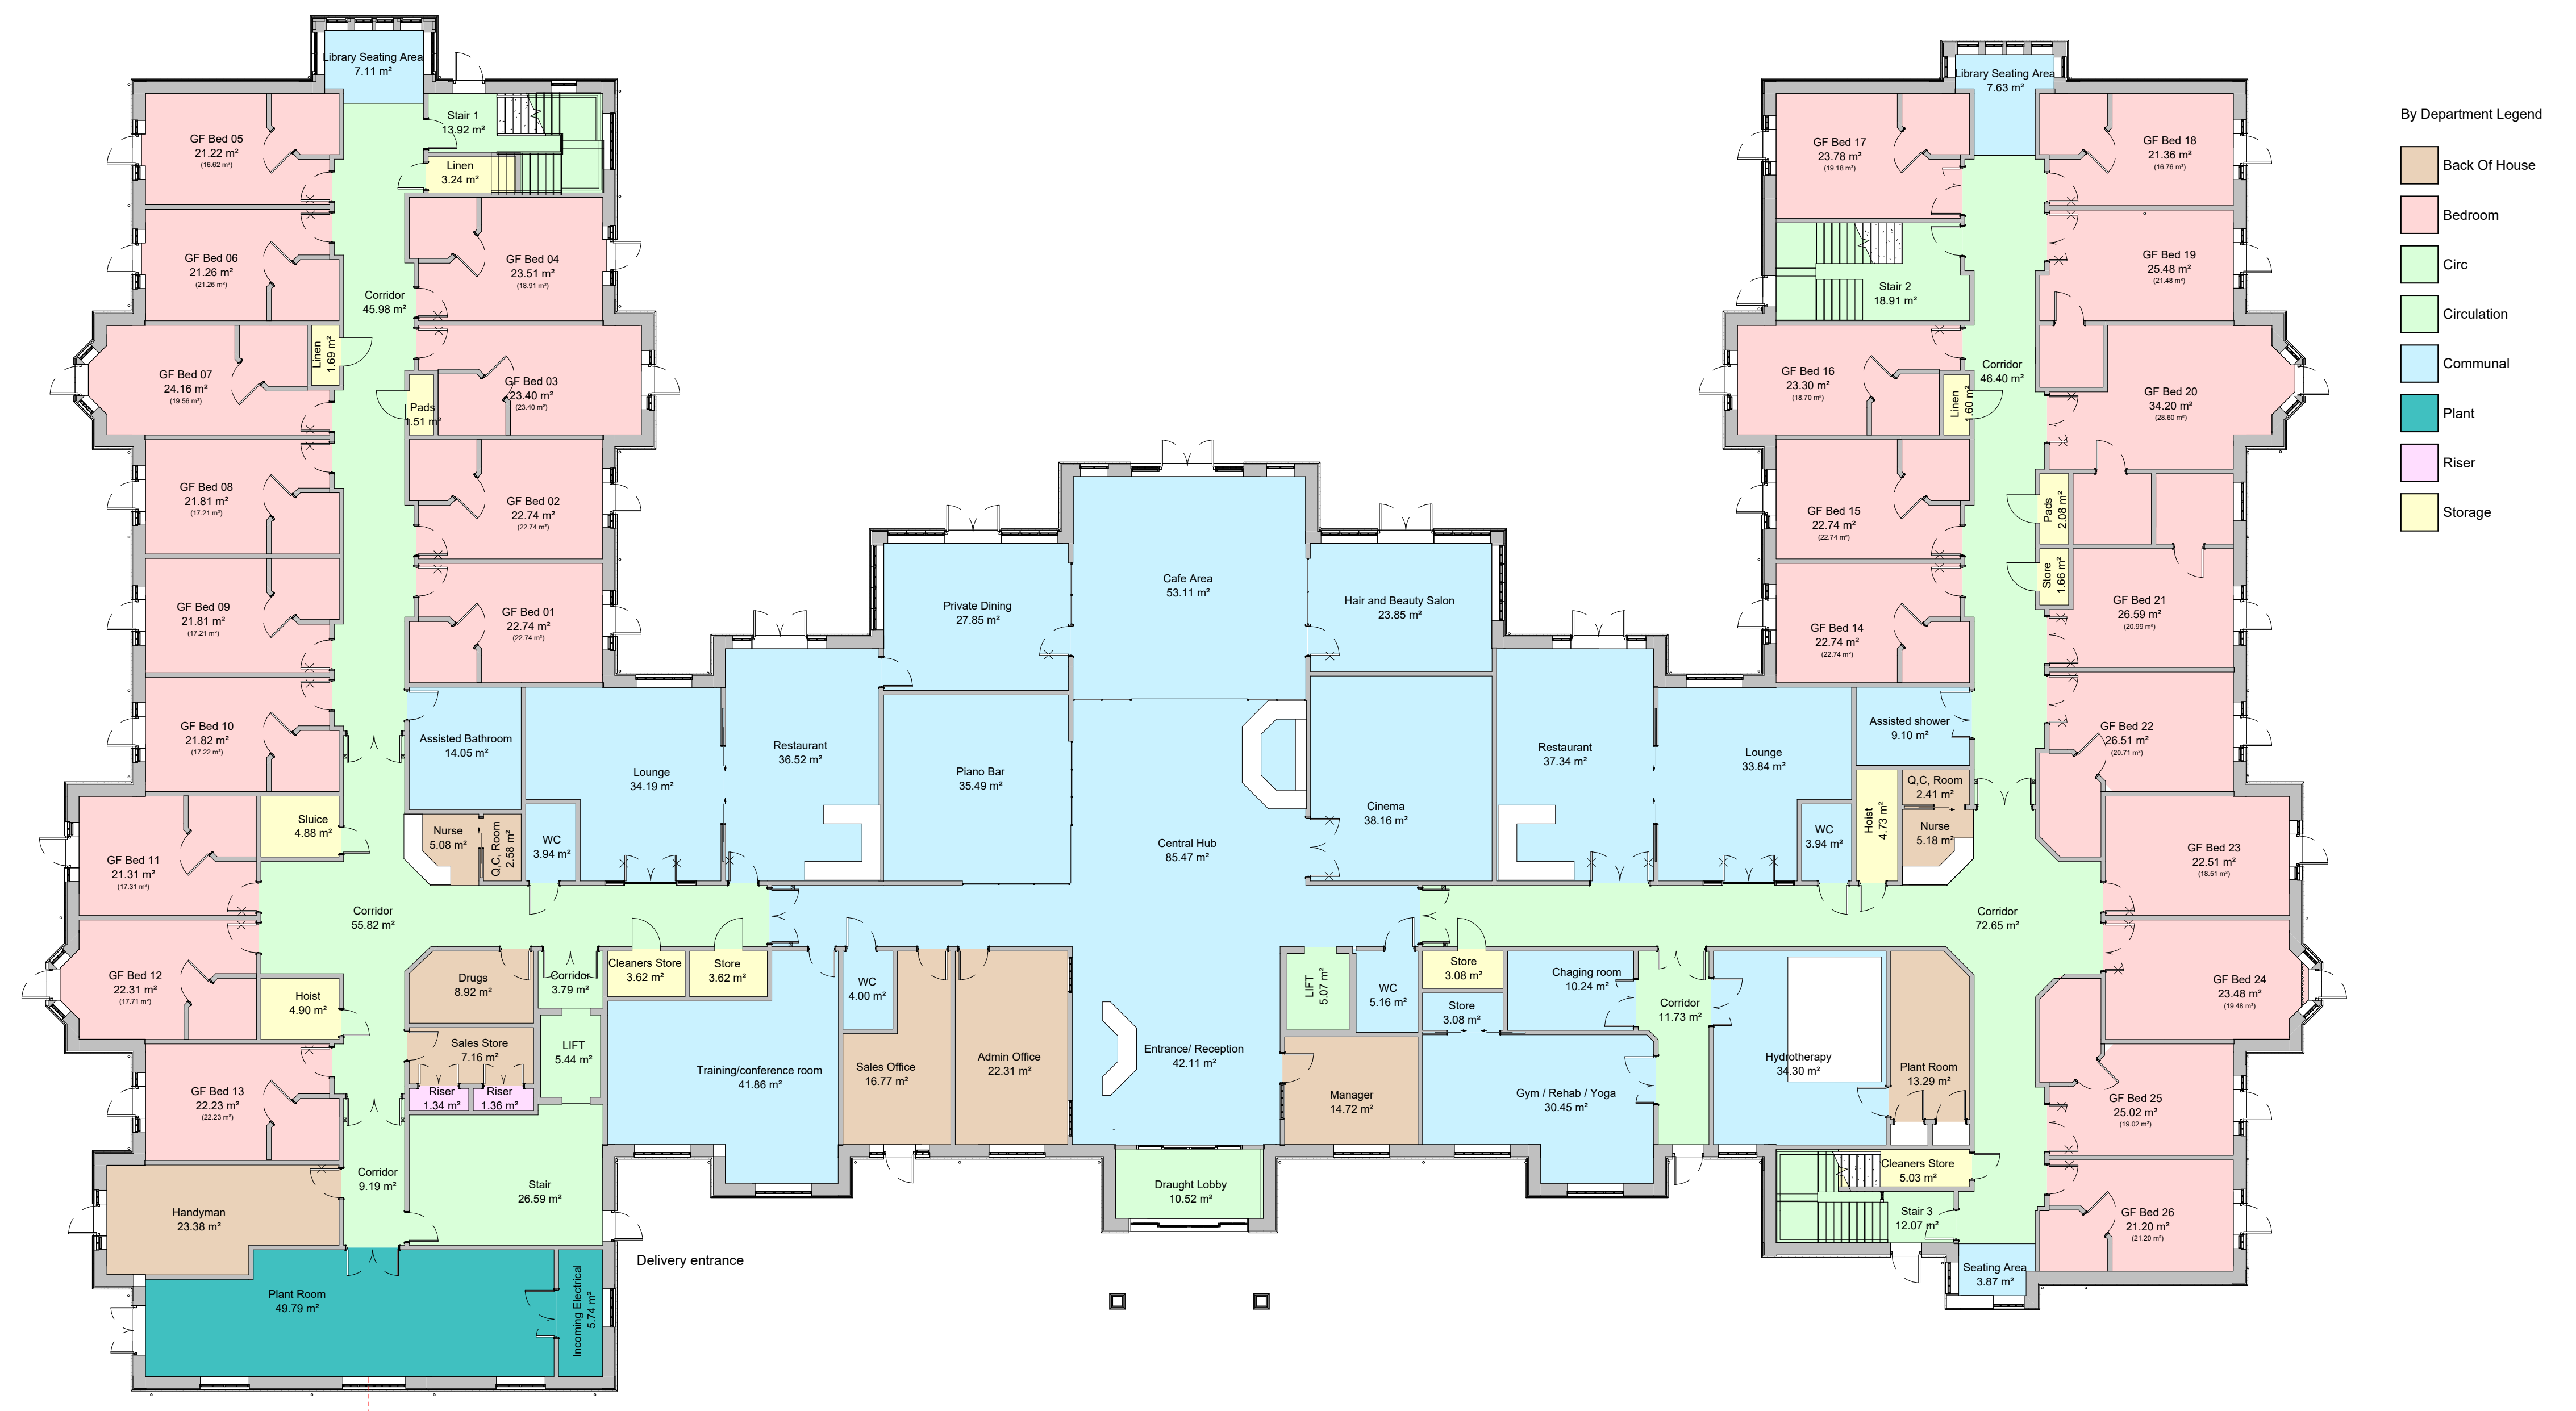

26no. Beds
Level 00
1 : 125

CLIENT ONLY CARE		
PROJECT Aylesbury Care Home		
DRAWING TITLE Colour Ground Floor Plan		
DRAWING STATUS PLANNING		
SCALE 1 : 125 @ A1	DATE Jan 2023	
DRAWN BY RM	CHECKED BY -	
JOB NO. O-01	DWG NO. 01	REV A